



1 TYPICAL WINDOW HEAD DETAIL

Scale: 3" = 1'-0"

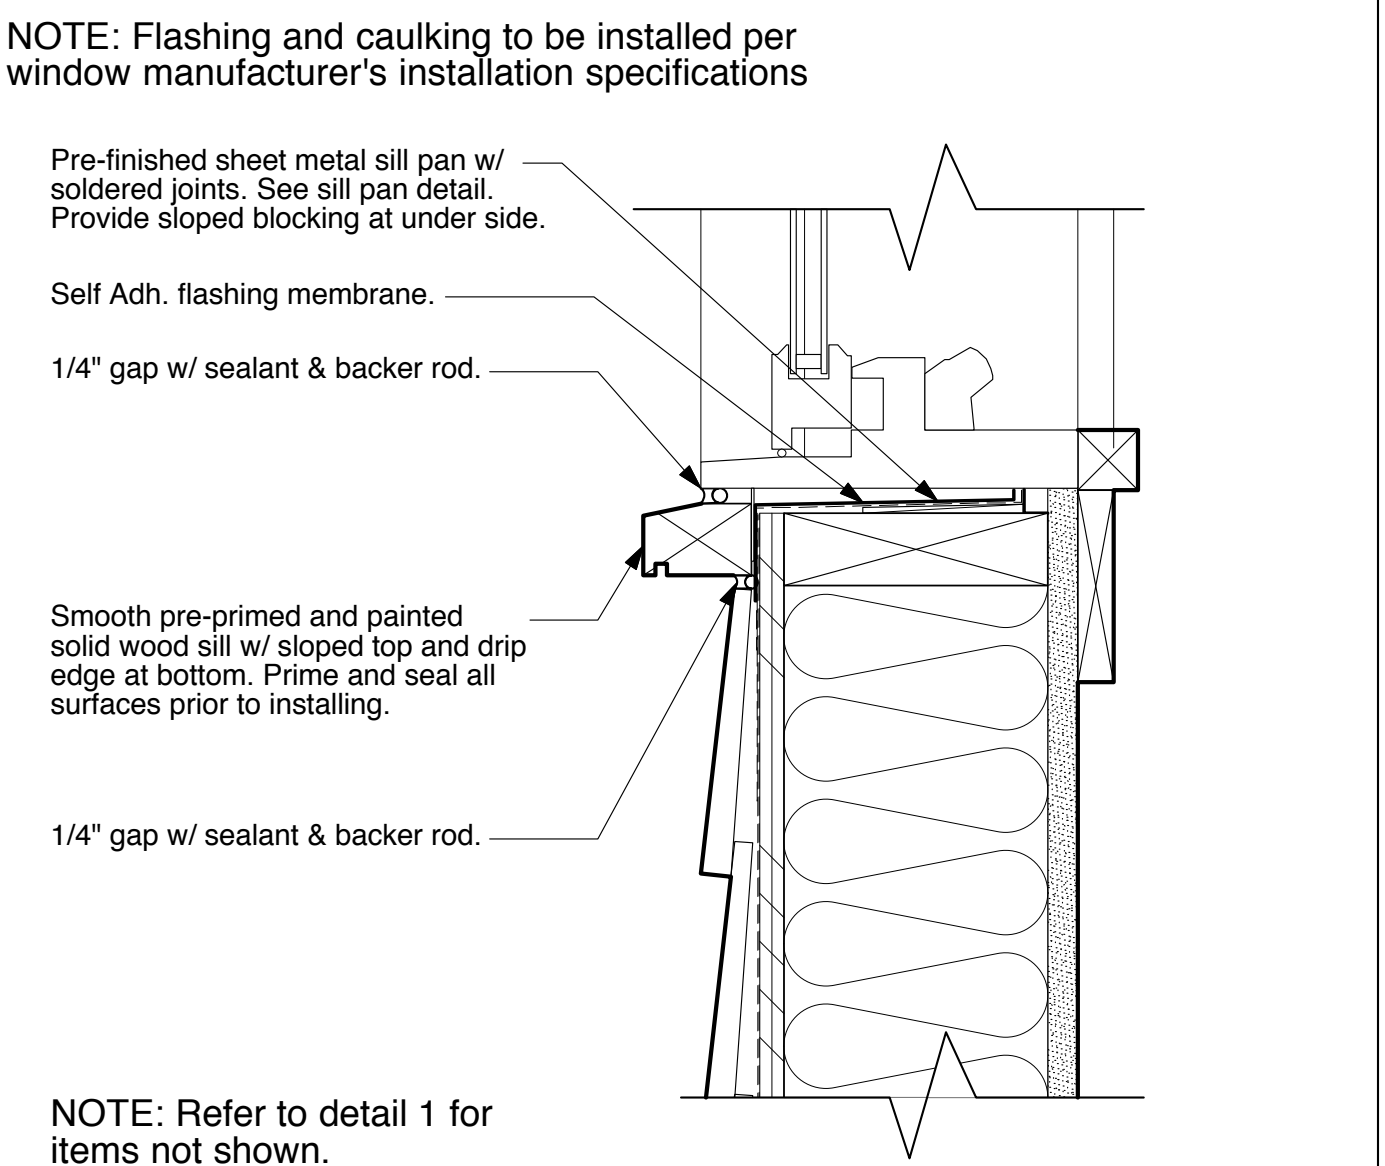


2 TYPICAL WINDOW SILL DETAIL

Scale: 3" = 1'-0"

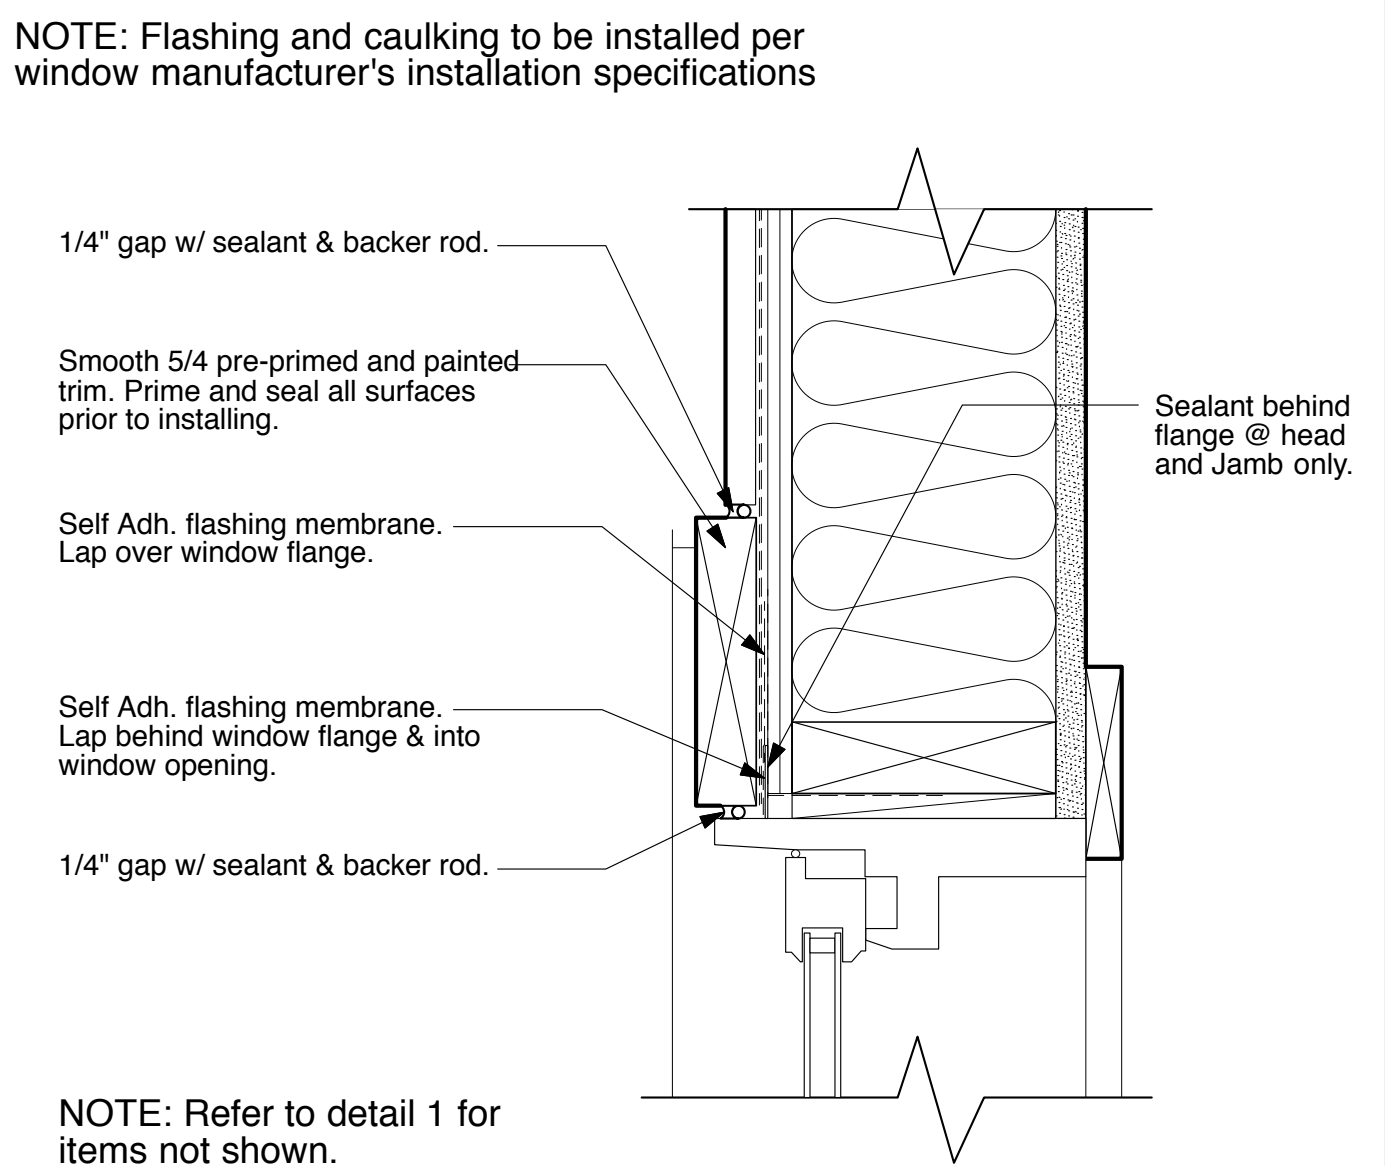


3 TYPICAL WINDOW JAMB DETAIL

Scale: 3" = 1'-0"

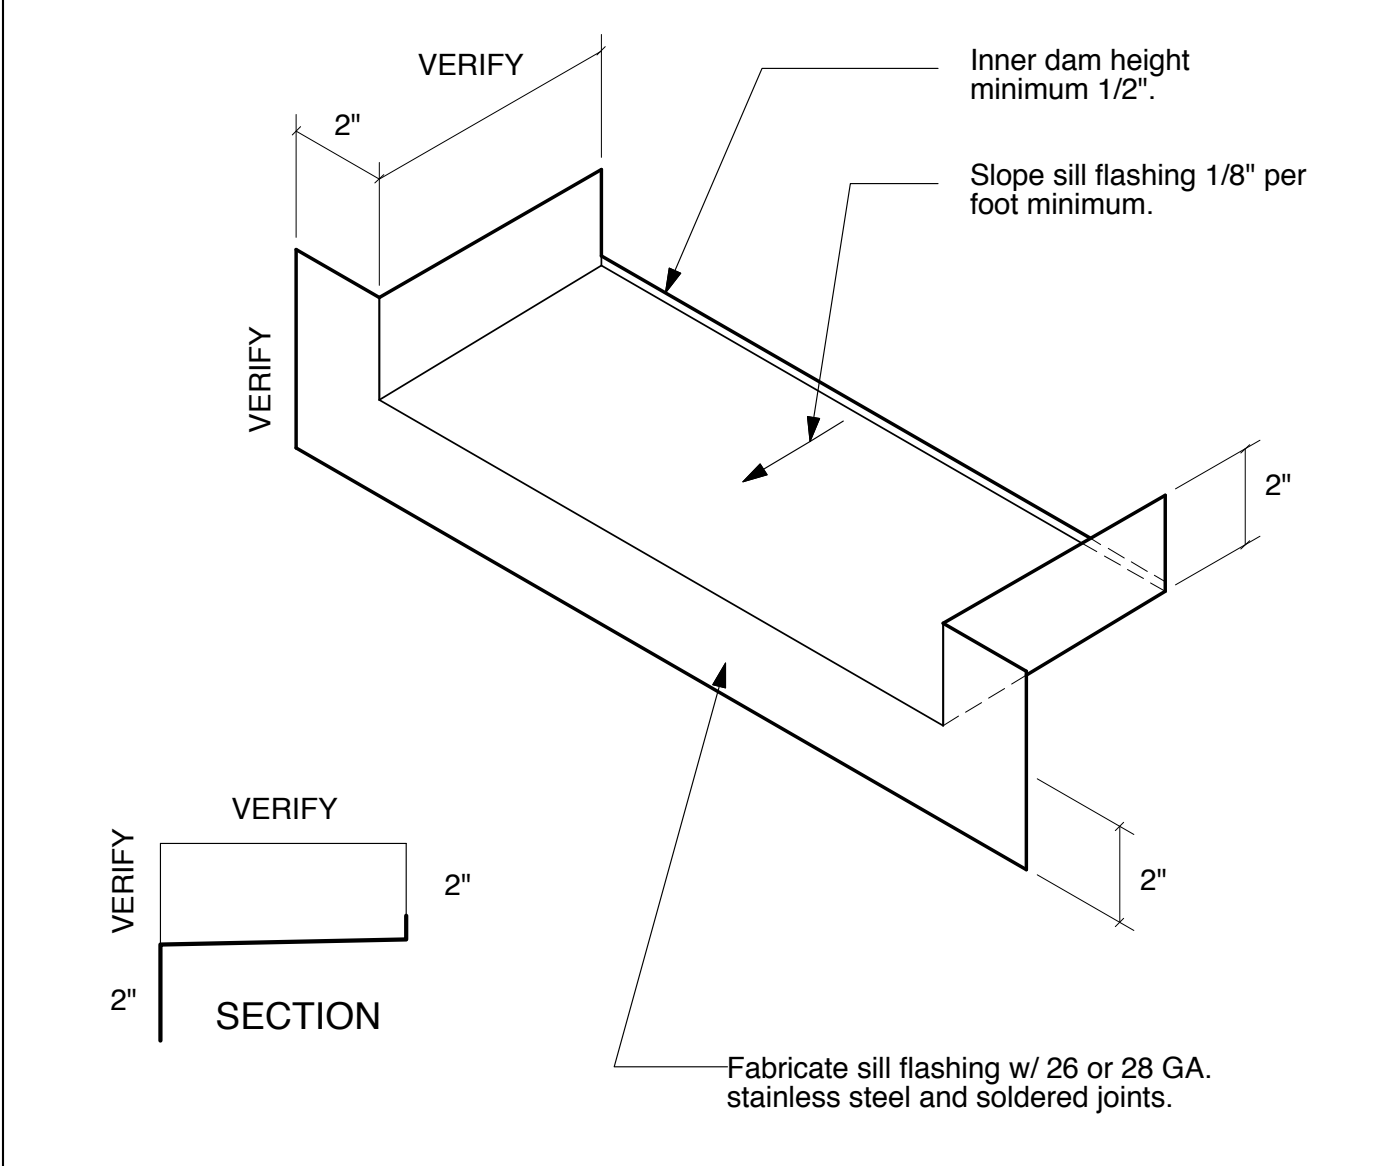


4 WINDOW SILL PAN DETAIL

Scale: 3" = 1'-0"

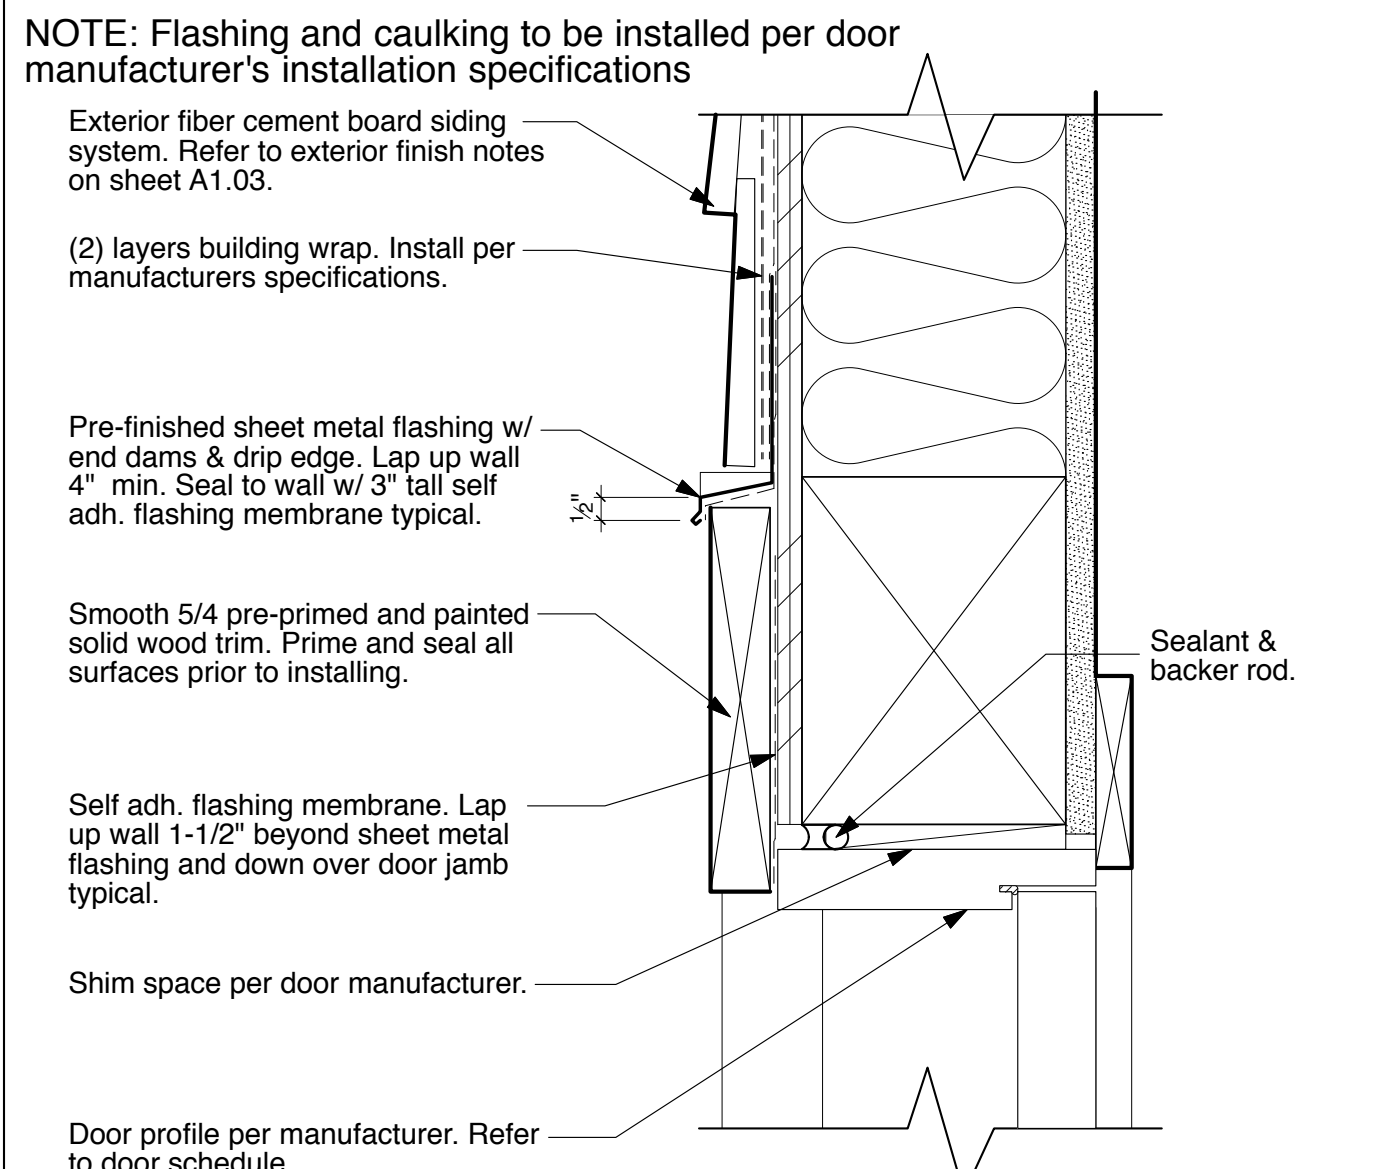


5 TYPICAL DOOR HEAD DETAIL

Scale: 3" = 1'-0"

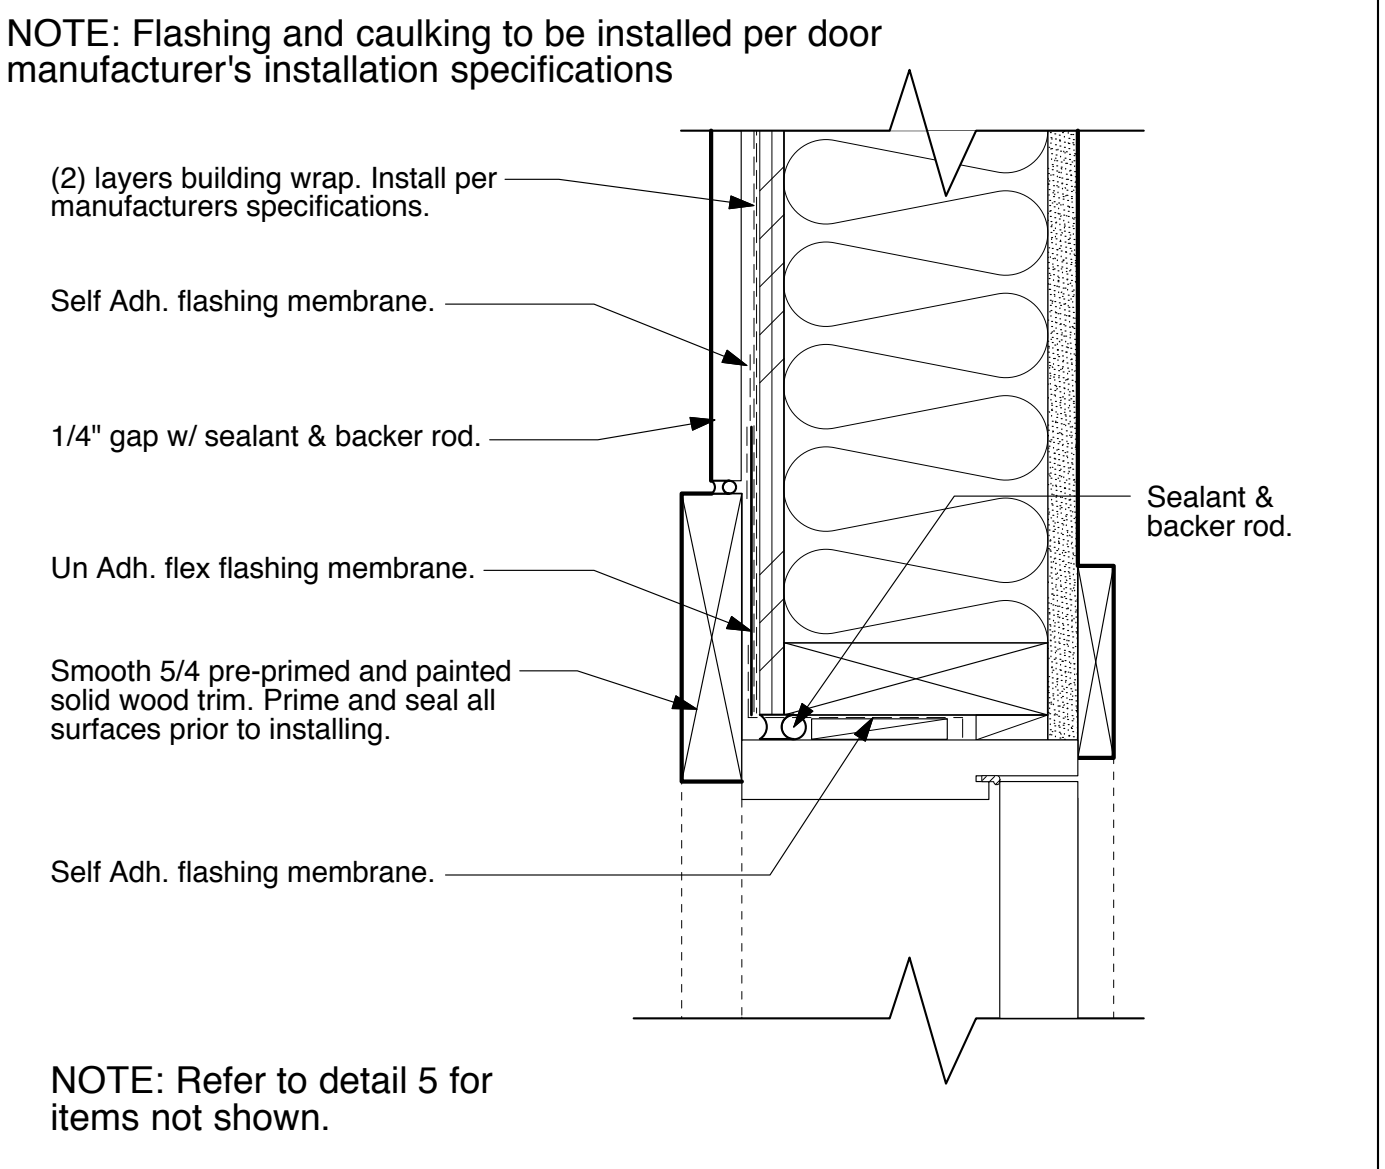


6 TYPICAL DOOR JAMB DETAIL

Scale: 3" = 1'-0"

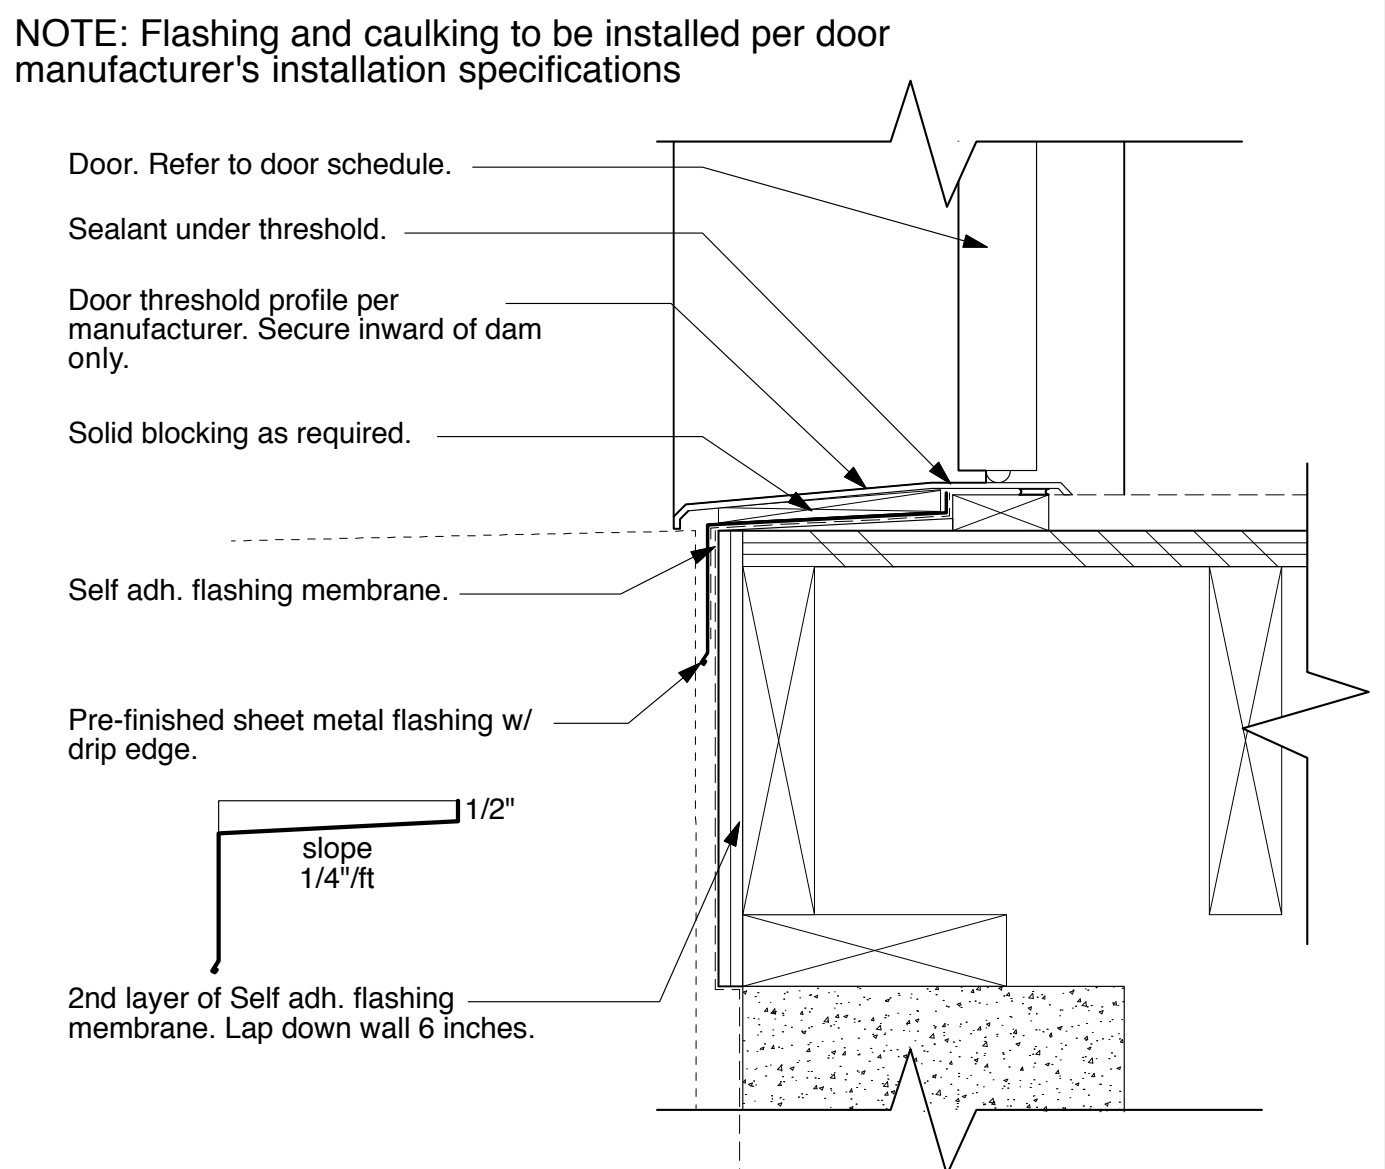


7 TYPICAL THRESHOLD DETAIL

Scale: 3" = 1'-0"

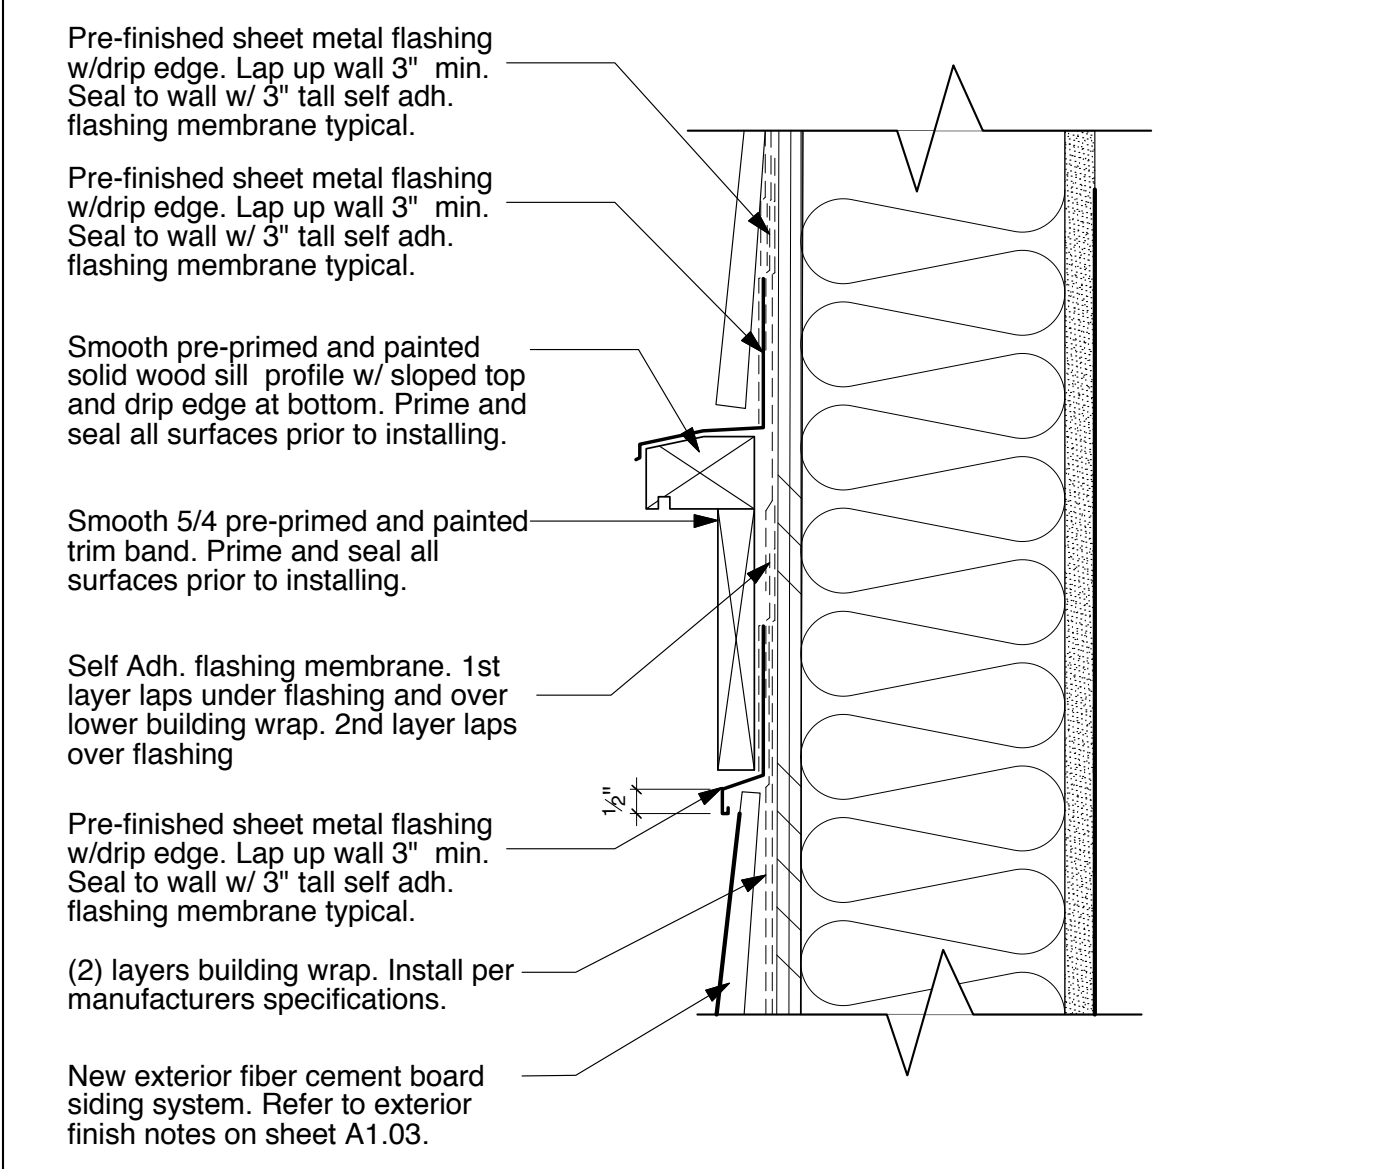


8 BELLY BAND DETAIL

Scale: 3" = 1'-0"

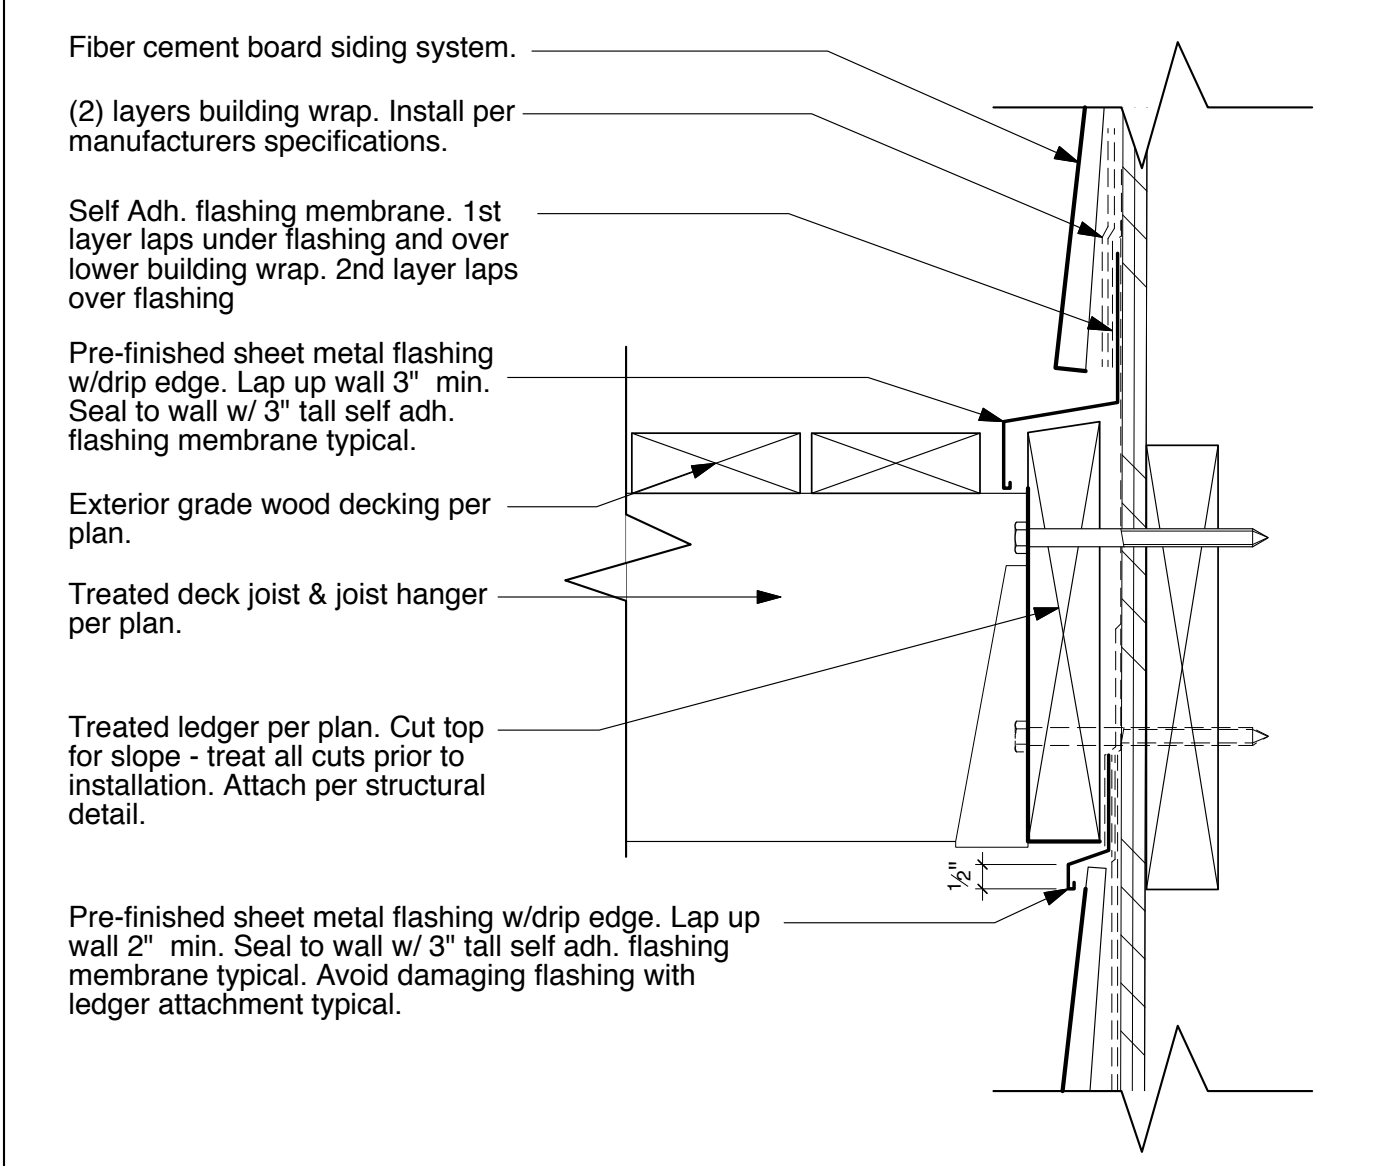


9 LEDGER FLASHING DETAIL

Scale: 3" = 1'-0"

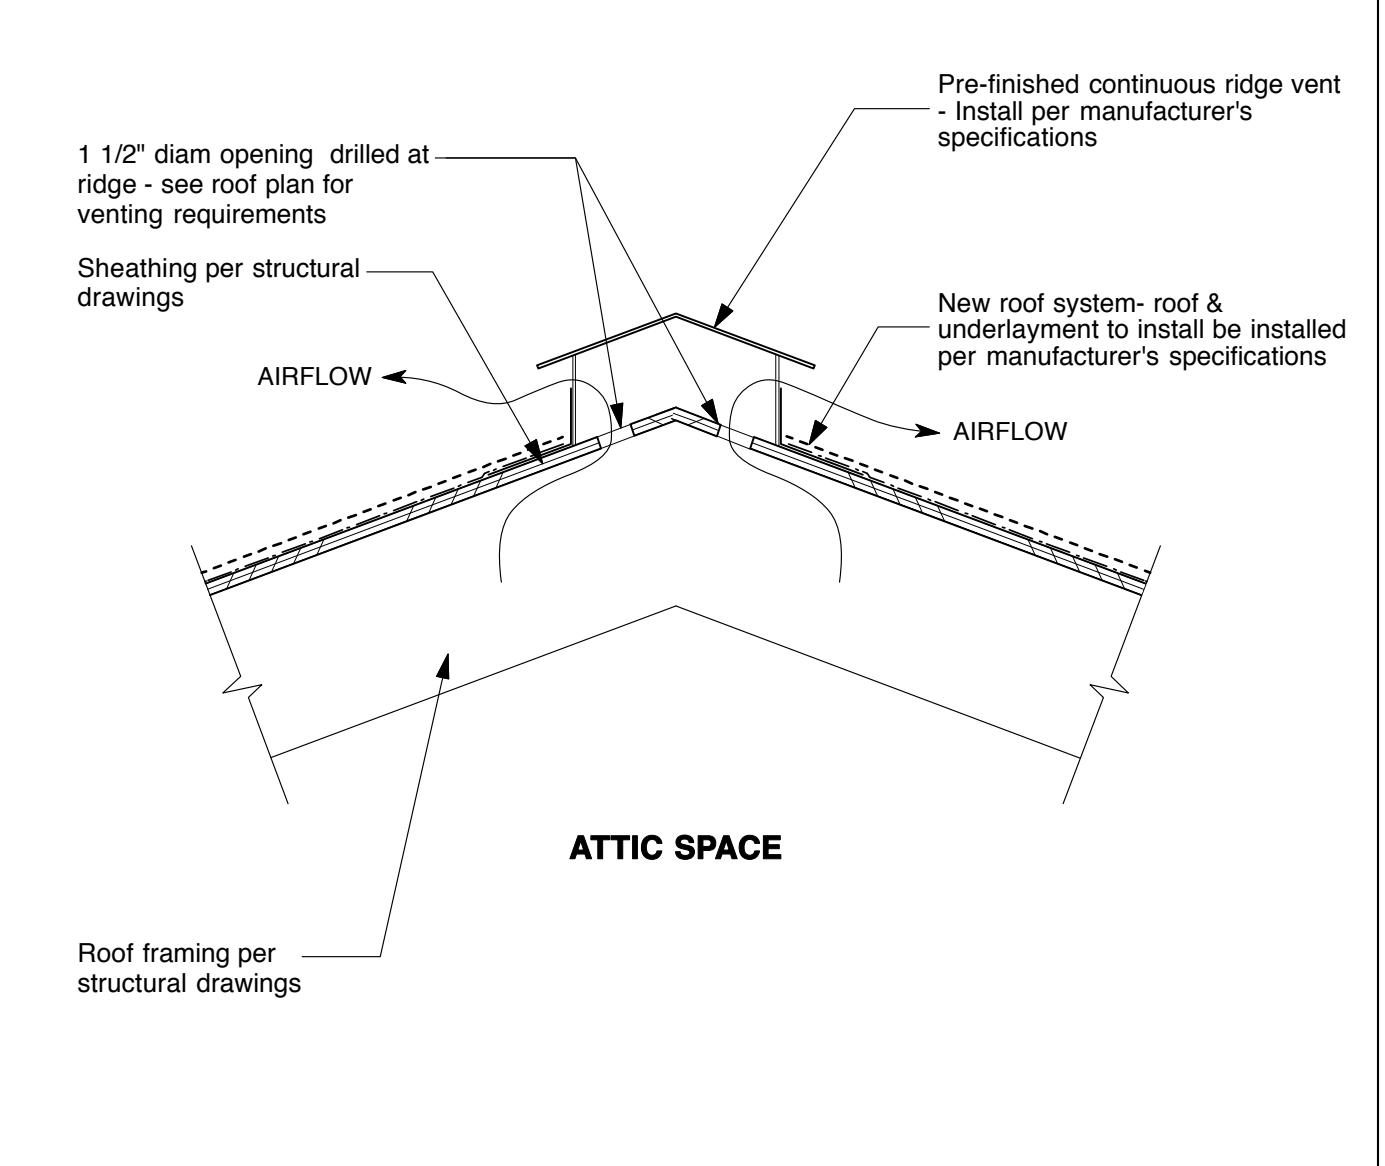

10 Ridge Vent @ Roof

Scale: 1 1/2" = 1'-0"

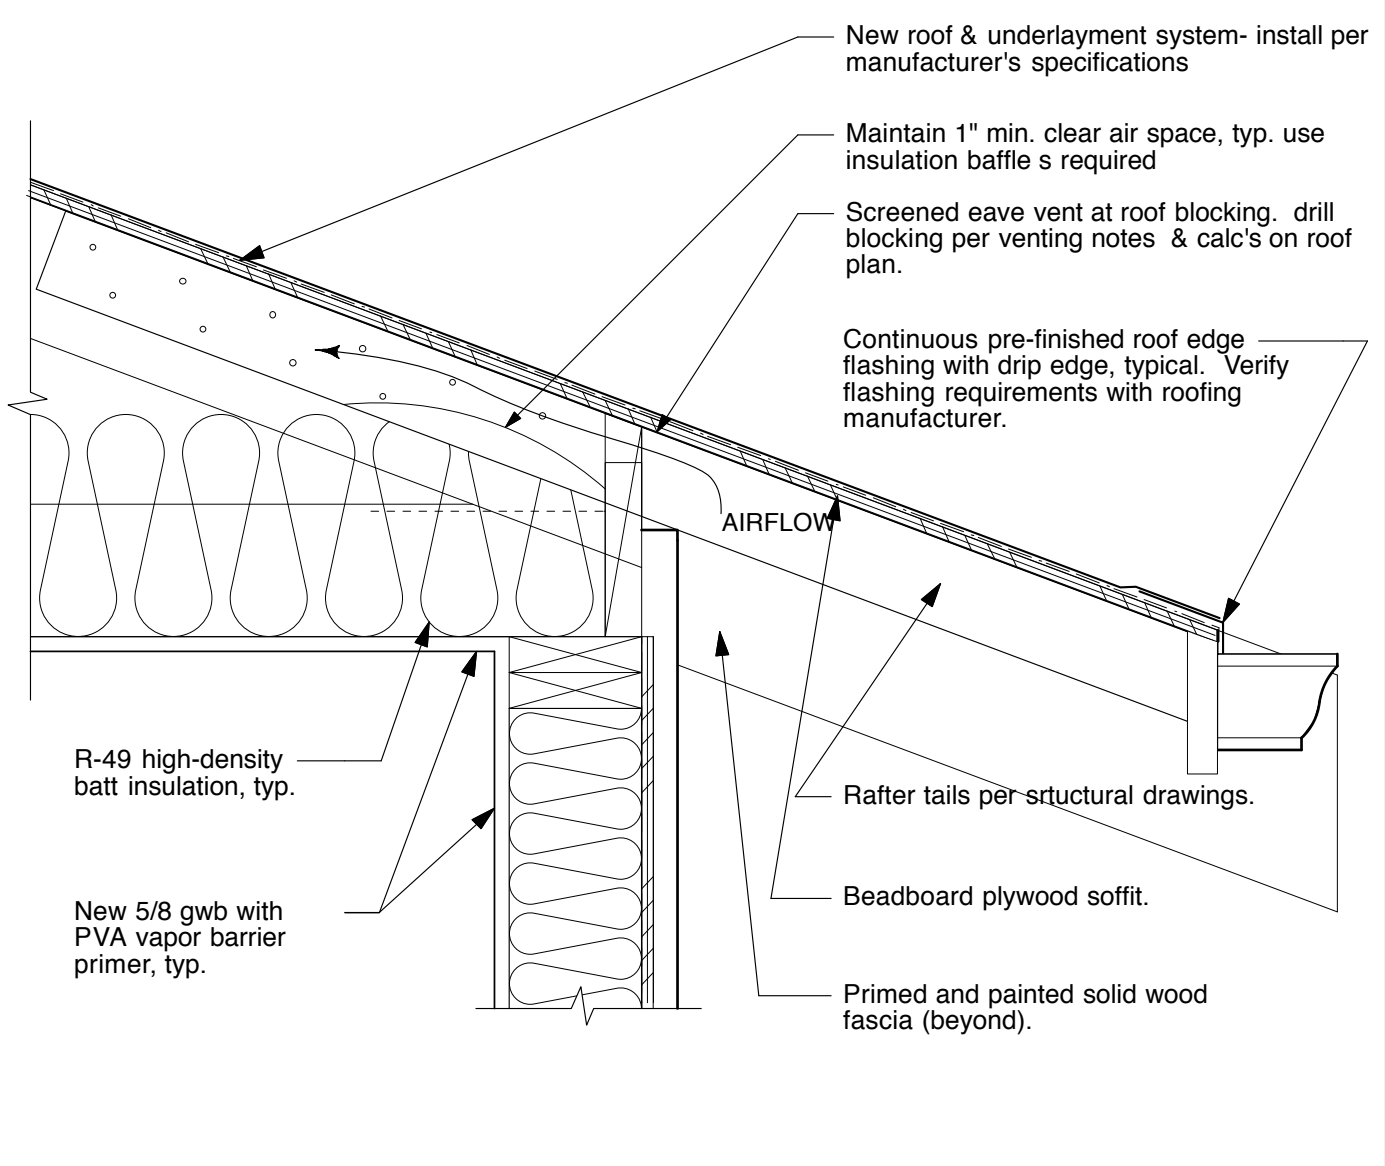

11 Vent @ Eave

Scale: 1 1/2" = 1'-0"



1537 NW Ballard Way Seattle WA 98107
WhitneyArchitecture.com
v. 206.789.3934 f. 206.789.1871

PROJECT:

Archer-Graham Residence

A remodel and addition to an existing single-family residence at:

6556 21st Ave NW



ISSUE DATE:

Date	Mark	Issue Type
------	------	------------

PLOTTED:

June 20, 2012

FILE NAME:

2010 template 2010-08-24.vwx

PROJECT NUMBER

1110

DRAWN BY:

--

SHEET TITLE:

Permit Set

Exterior Architectural Details

SHEET NUMBER:

A8.01

SHEET OF

COPYRIGHT 2012
P.A. WHITNEY ARCHITECTURE inc.